


ISSUE DATE:	
	17 MAY 2022 - ARS
P	07 JUN 2022 - ARS
C	25 JUL 2022 - ARS
1	05 AUG 2022 - ARS

A1

LOWER LEVEL FLOOR PLAN

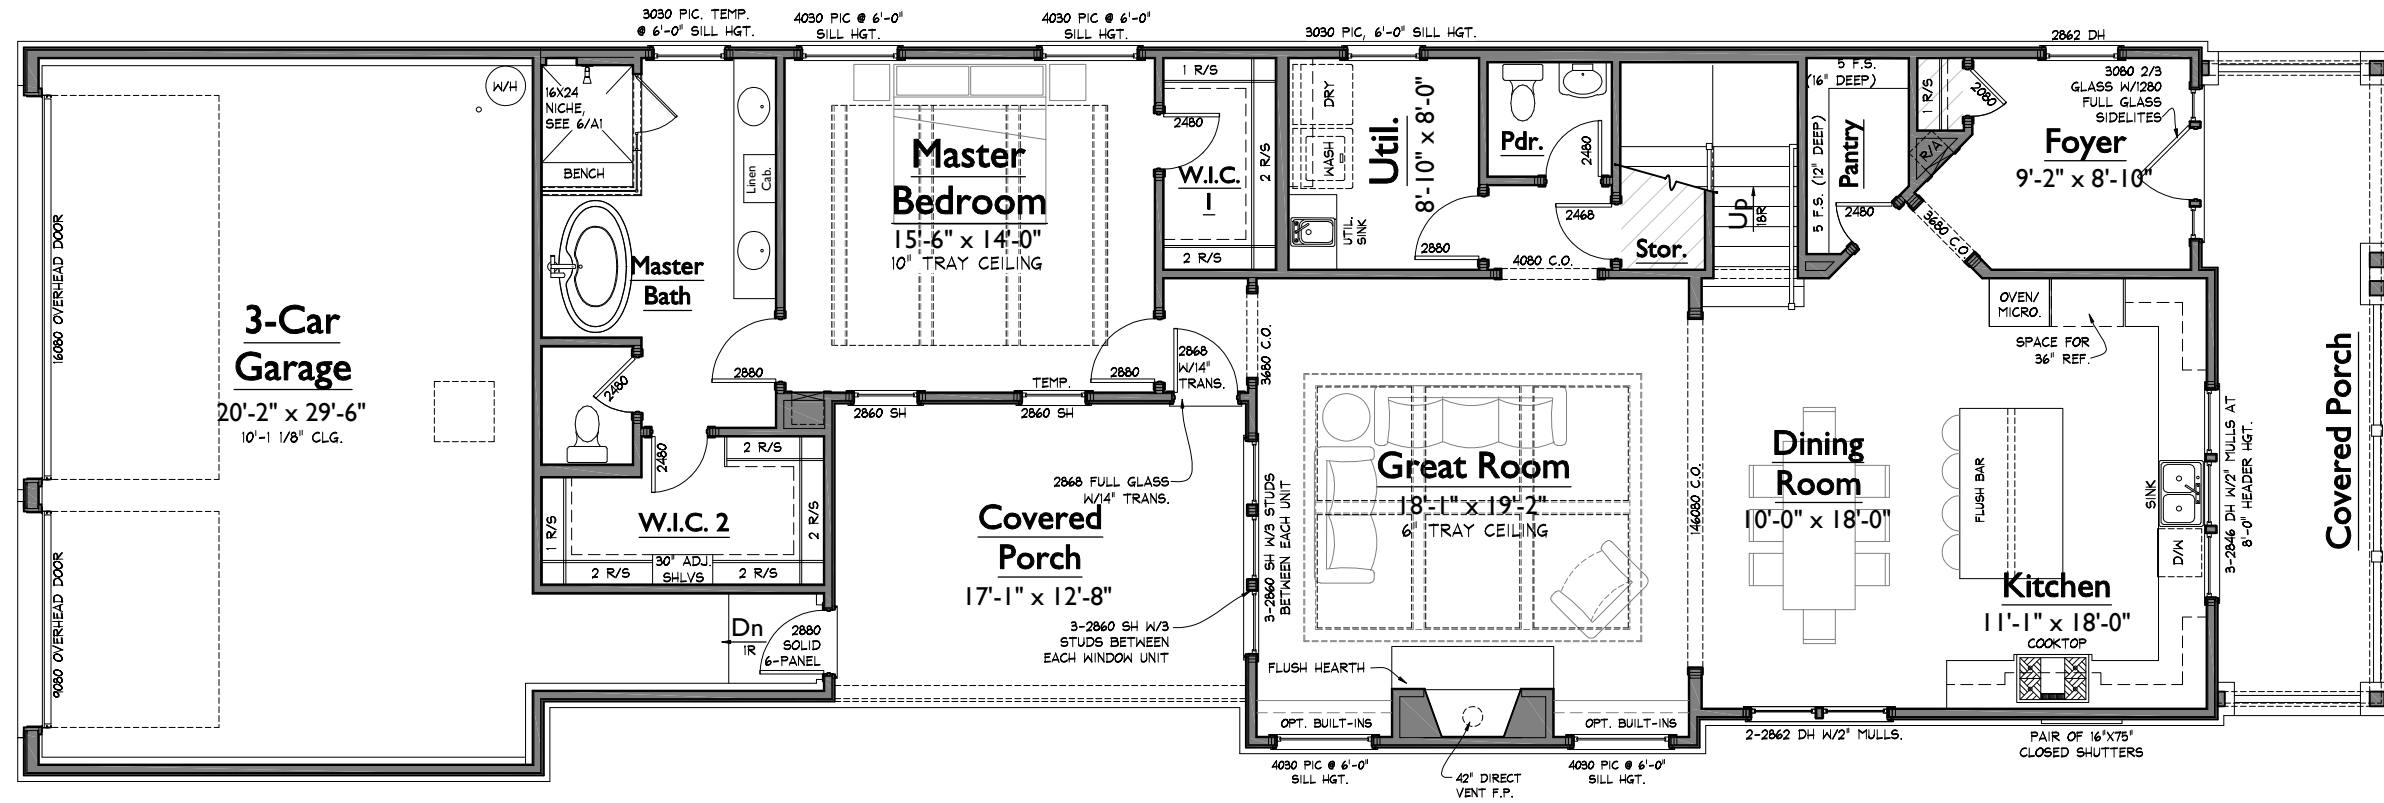

1 LOWER LEVEL FLOOR PLAN
1/8" = 1'-0"

AREAS			
HEATED LIVING	BASEMENT	0	2847
	FIRST FLOOR	1690	
	SECOND FLOOR	1157	
TOTAL HEATED LIVING		2847	
UNFIN. LIVING	UNFIN. BASEMENT	0	2847
	UNFIN. FIRST FLOOR	0	
	UNFIN. SECOND FLOOR	0	
TOTAL UNFIN. LIVING		0	
MECH./STORAGE	UNFIN. STORAGE	0	3974
	GARAGE	701	
	COVERED ENTRY	209	
	COVERED PORCHES	217	
TOTAL OTHER		1127	
LAST CHECKED: 06.06.2022 ARS			


NOTE: ROOMS ON THIS PLAN ARE ANNOTATED WITH SIZES FOR DEPICTIVE PURPOSES ONLY AND MAY VARY DUE TO A NUMBER OF CONDITIONS. ROOM SIZES ARE MEASURED TO FRAMING WHERE WALLS ARE PRESENT. WHERE NO WALLS ARE PRESENT BETWEEN SPACES, ROOMS AS SIZED MAY OVERLAP SLIGHTLY OR NOT TOUCH.

S:\Projects\Southbrooke\Millage_Site_3\SB149_hazeSB41\F01.dwg andy.segler 08/05/22 - 10:15 A

ISSUE DATE:	
	17 MAY 2022 - ARS
P	07 JUN 2022 - ARS
C	25 JUL 2022 - ARS
1	05 AUG 2022 - ARS

A2

UPPER LEVEL FLOOR PLAN

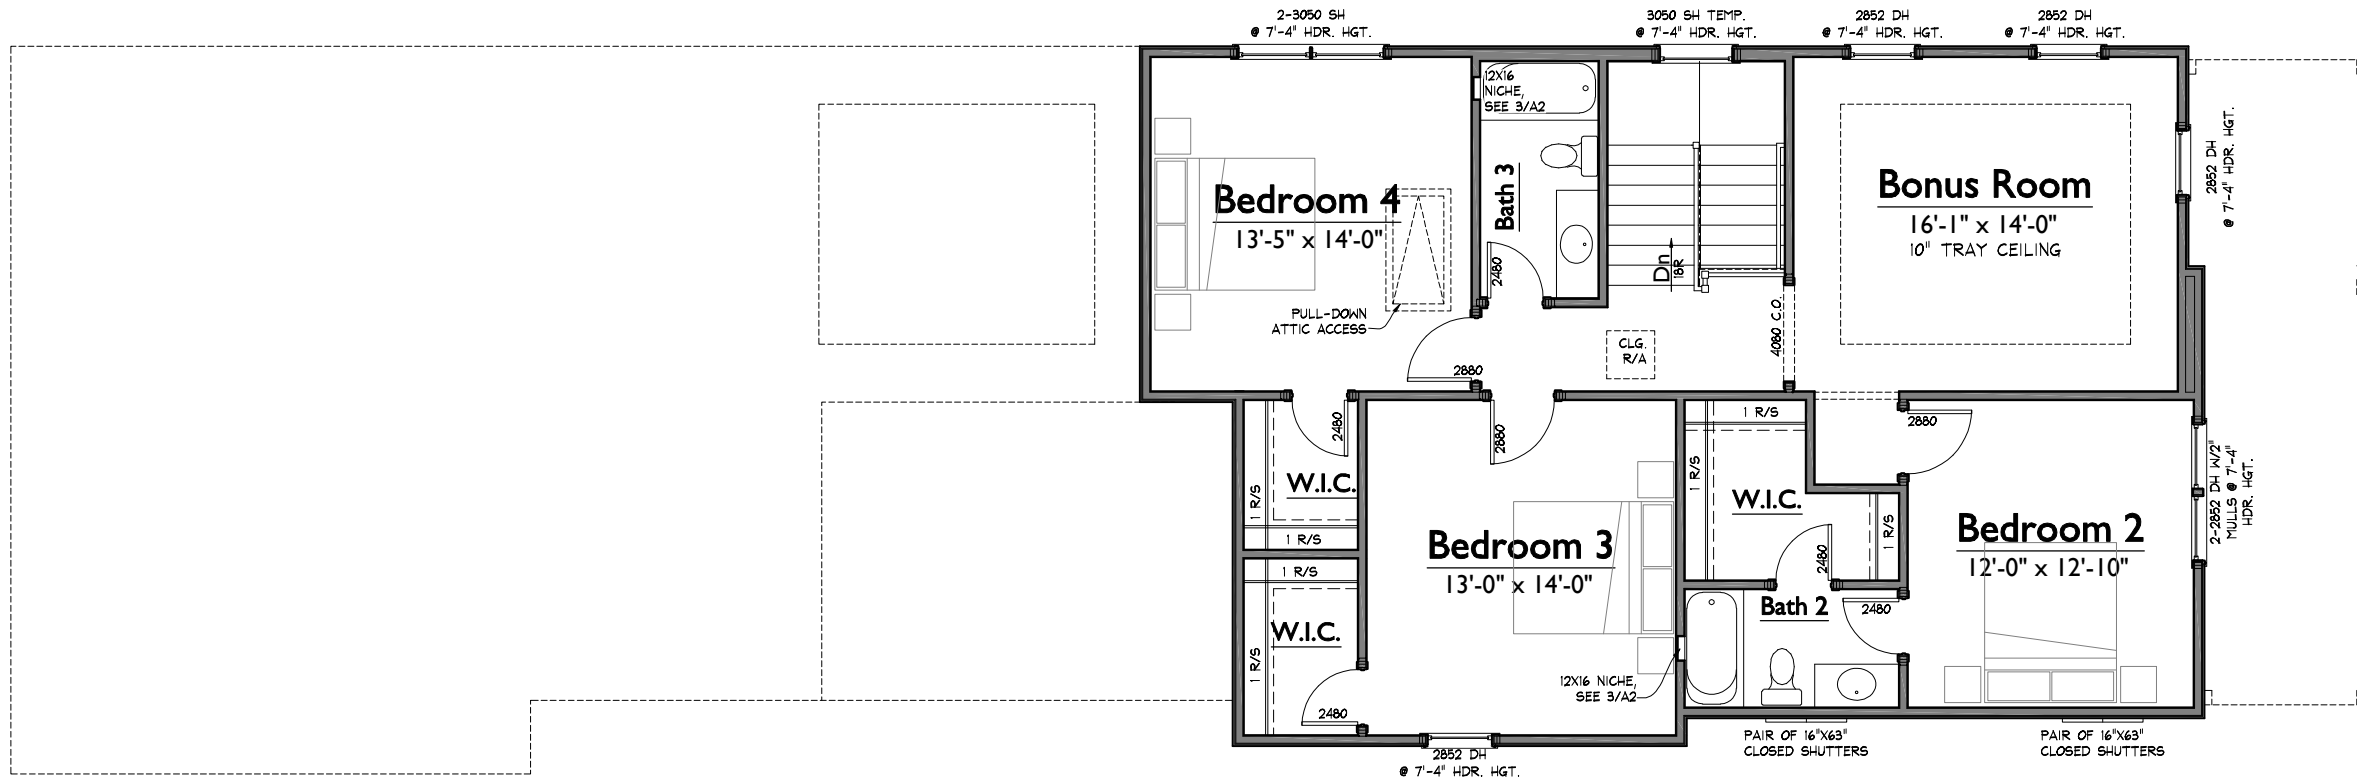

1 UPPER LEVEL FLOOR PLAN
1/8" = 1'-0"

NOTE: ROOMS ON THIS PLAN ARE ANNOTATED WITH SIZES FOR DEPICTIVE PURPOSES ONLY AND MAY VARY DUE TO A NUMBER OF CONDITIONS. ROOM SIZES ARE MEASURED TO FRAMING WHERE WALLS ARE PRESENT. WHERE NO WALLS ARE PRESENT BETWEEN SPACES, ROOMS AS SIZED MAY OVERLAP SLIGHTLY OR NOT TOUCH.



2 RIGHT ELEVATION
1/8" = 1'-0"



1 FRONT ELEVATION
1/8" = 1'-0"

SB149_hazeSB41_AF15-ss

SOUTHBROOKE LOT 149
1055 SOUTHBROOKE BLVD.
HAZEL 41'

SB149_hazeSB41

LAST CHECKED: 08.05.2022 ARS

ISSUE DATE:

	17 MAY 2022 - ARS
P	07 JUN 2022 - ARS
C	25 JUL 2022 - ARS
1	05 AUG 2022 - ARS

A4

ELEVATIONS

08/05/22 10:16a

SB149 - REV1

SOUTHBROOKE LOT 149
1055 SOUTHBROOKE BLVD.
HAZEL 41'

LAST CHECKED: 08.05.2022 ARS

SB149_hazeSB41

ISSUE DATE:	
	17 MAY 2022 - ARS
P	07 JUN 2022 - ARS
C	25 JUL 2022 - ARS
1	05 AUG 2022 - ARS

A5
ELEVATIONS



2 REAR ELEVATION
1/8" = 1'-0"



1 LEFT ELEVATION
1/8" = 1'-0"